


HOME FAIR EXPO

DOME EXHIBIT HALL

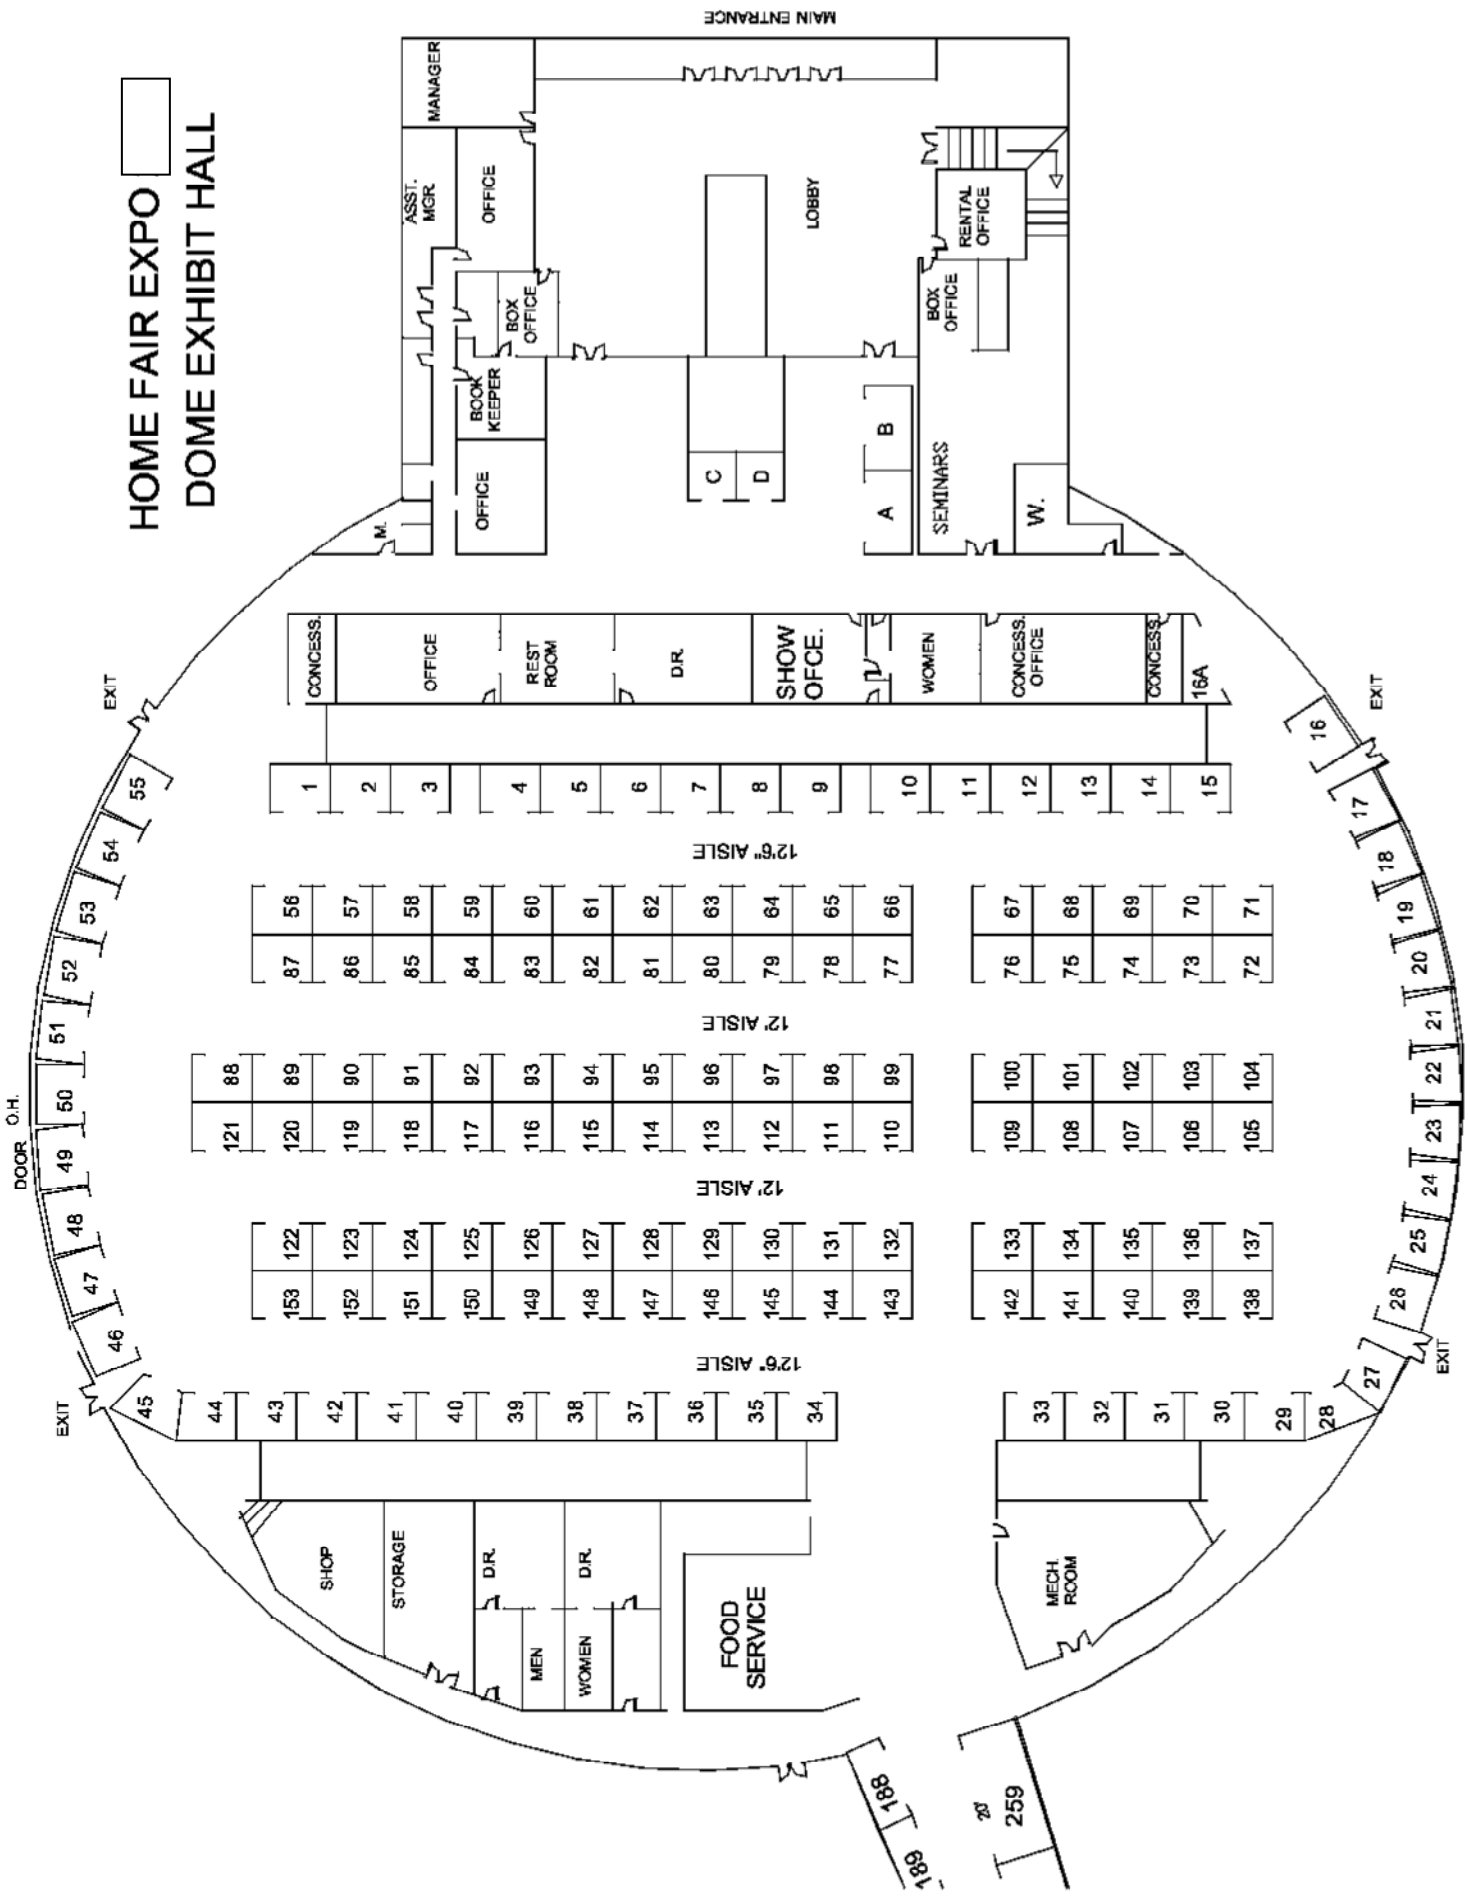

MAIN ENTRANCE

MANAGER

ASST. MGR.

OFFICE

BOX OFFICE

BOOK KEEPER

OFFICE

LOBBY

RENTAL OFFICE

BOX OFFICE

SEMINARS

W.

CONCESS.

OFFICE

REST ROOM

DR.

SHOW OFCE.

WOMEN

CONCESS. OFFICE

CONCESS.

16A

1

2

3

4

5

6

7

8

9

10

11

12

13

14

15

12'6" AISLE

87

56

86

57

85

58

84

59

83

60

82

61

81

62

80

63

79

64

78

65

77

66

76

67

75

68

74

69

73

70

72

71

12' AISLE

121

88

120

89

119

90

118

91

117

92

116

93

115

94

114

95

113

96

112

97

111

98

110

99

109

100

108

101

107

102

106

103

105

104

12' AISLE

153

122

152

123

151

124

150

125

149

126

148

127

147

128

146

129

145

130

144

131

143

132

142

133

141

134

140

135

139

136

138

137

12'6" AISLE

44

43

42

41

40

39

38

37

36

35

34

SHOP

STORAGE

DR.

MEN

WOMEN

DR.

FOOD SERVICE

MECH ROOM

33

32

31

30

29

28

27

26

25

24

23

22

21

16

17

18

19

16

17

18

19

DOOR O.H.

EXIT

EXIT

55

54

53

52

51

50

49

48

47

46

45

EXIT

EXIT

189

188

20

259