


# HOME FAIR EXPO DOME EXHIBIT HALL

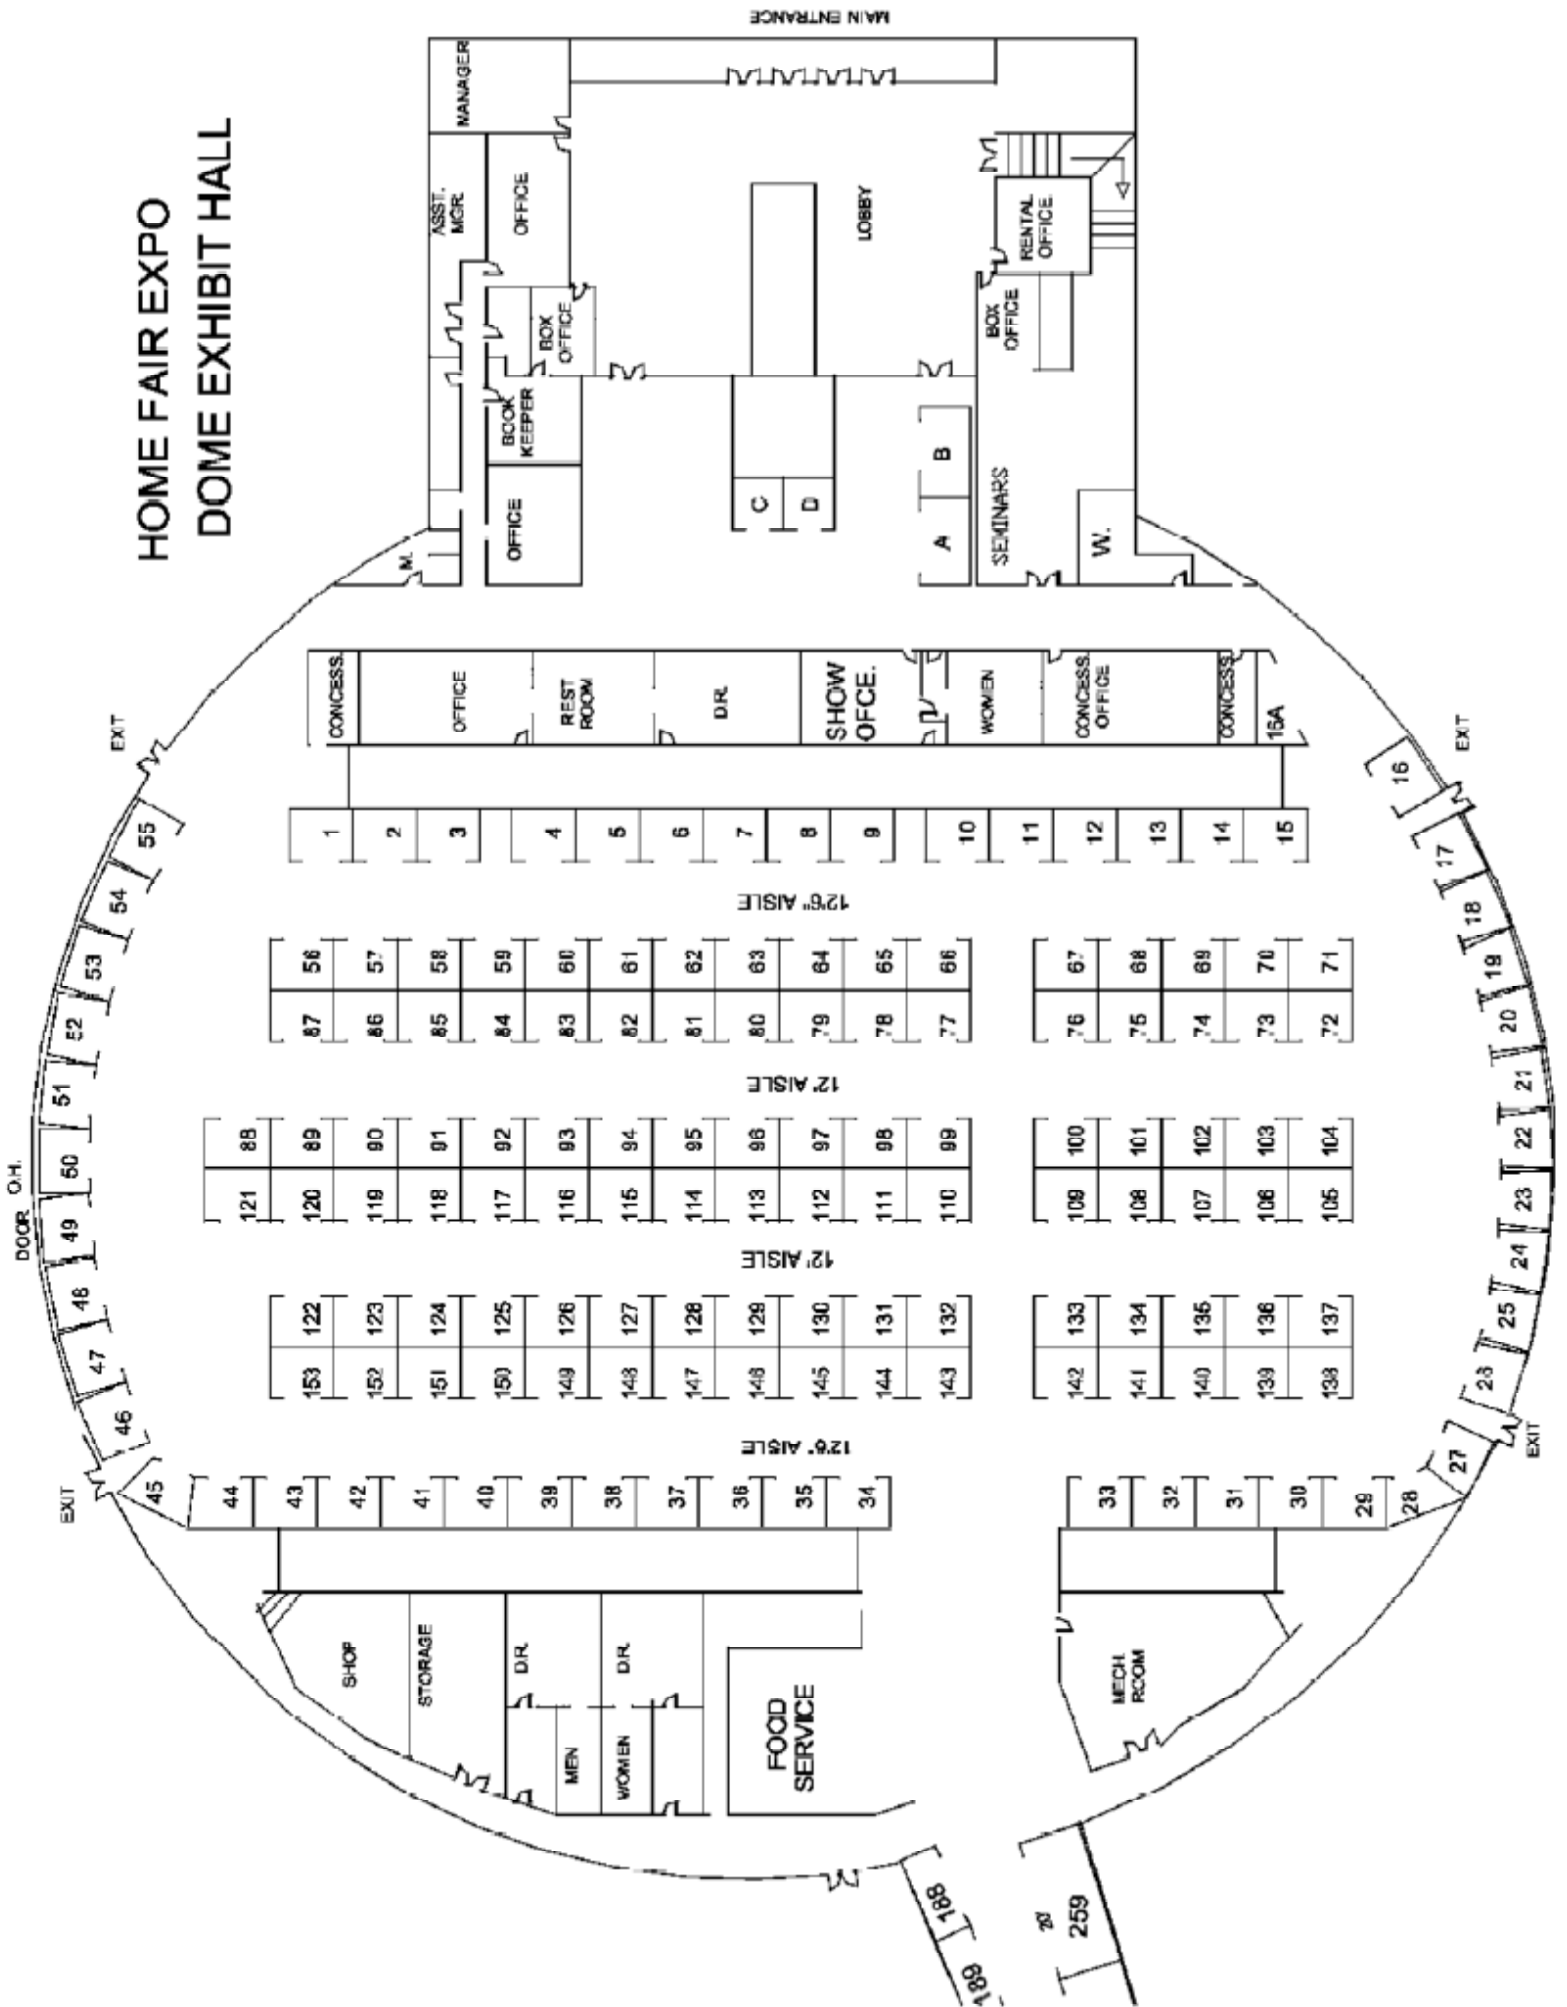

MAIN ENTRANCE

MANAGER

M.

ASST. MGR.

OFFICE

BOOK KEEPER

BOX OFFICE

C

D

LOBBY

A

B

BOX OFFICE

SEMINARS

W.

RENTAL OFFICE

CONCESS.

OFFICE

REST ROOM

D.R.

SHOW OFFICE

WOMEN

CONCESS. OFFICE

CONCESS.

15A

DOOR O.H.

EXIT

EXIT

EXIT

EXIT

189 188

20 259